


WATER SUPPLY MAP - ARIFWALA

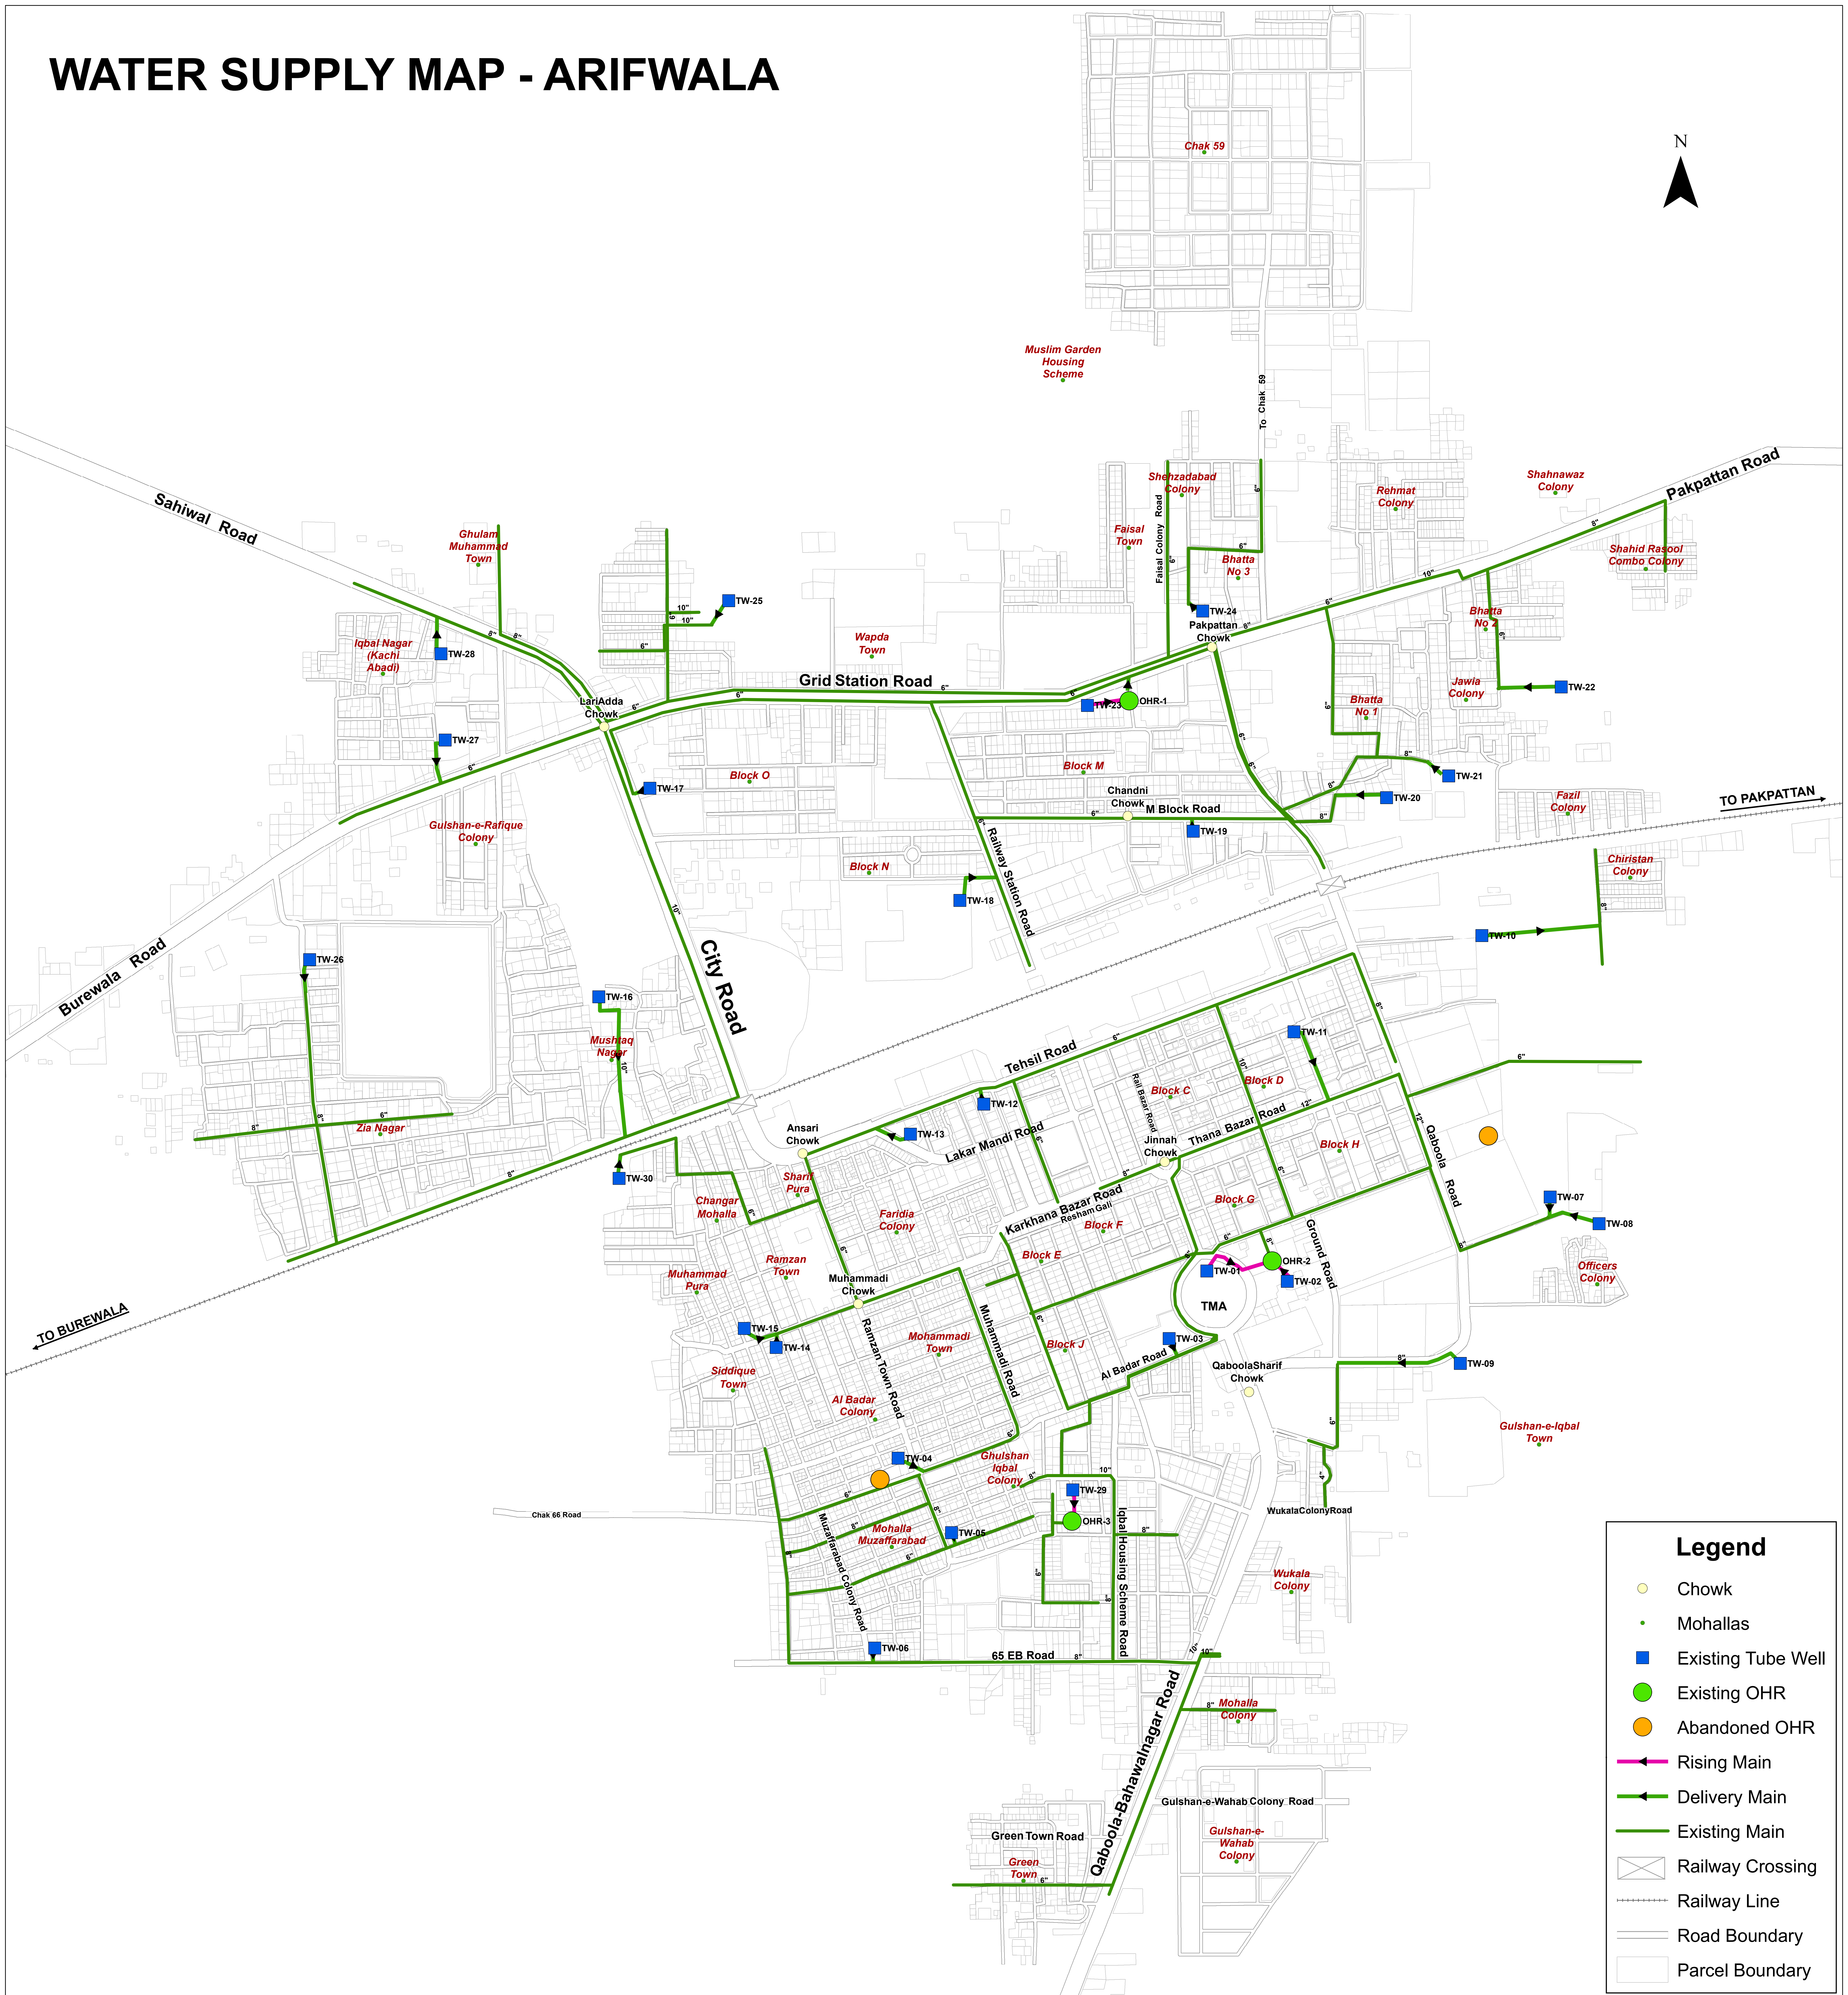

Legend

- Chowk
- Mohallas
- Existing Tube Well
- Existing OHR
- Abandoned OHR
- Rising Main
- Delivery Main
- Existing Main
- Railway Crossing
- Railway Line
- Road Boundary
- Parcel Boundary

Client: PUNJAB MUNICIPAL DEVELOPMENT FUND COMPANY



Project: PUNJAB MUNICIPAL SERVICES IMPROVEMENT PROJECT




Map Code: 2701031111

Map Version: 1.0

Disclaimer: SOURCES OF INFORMATION PRESENTED IN THIS MAP IS BASED ON DATA PROVIDED BY TMA, PHED AND OTHER SOURCES.

Scale: 1:5,000

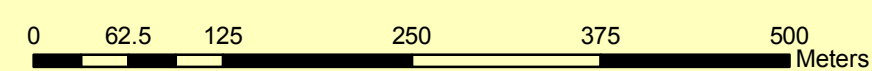

Date: November 2011

Consultants: OSMANI & COMPANY (PVT) LTD. Engineering, Architecture, Planning, Mapping, Technology. Architects - Consultant Engineers - Planners. Osmani House, 245/2K, Block 6 P.E.C.H.S. Karachi 75400. Tel: (021) 34540454-42 34530707-08 Fax: (021) 34534651 Email: ocl-klh@osmani.com, website: www.osmani.com