
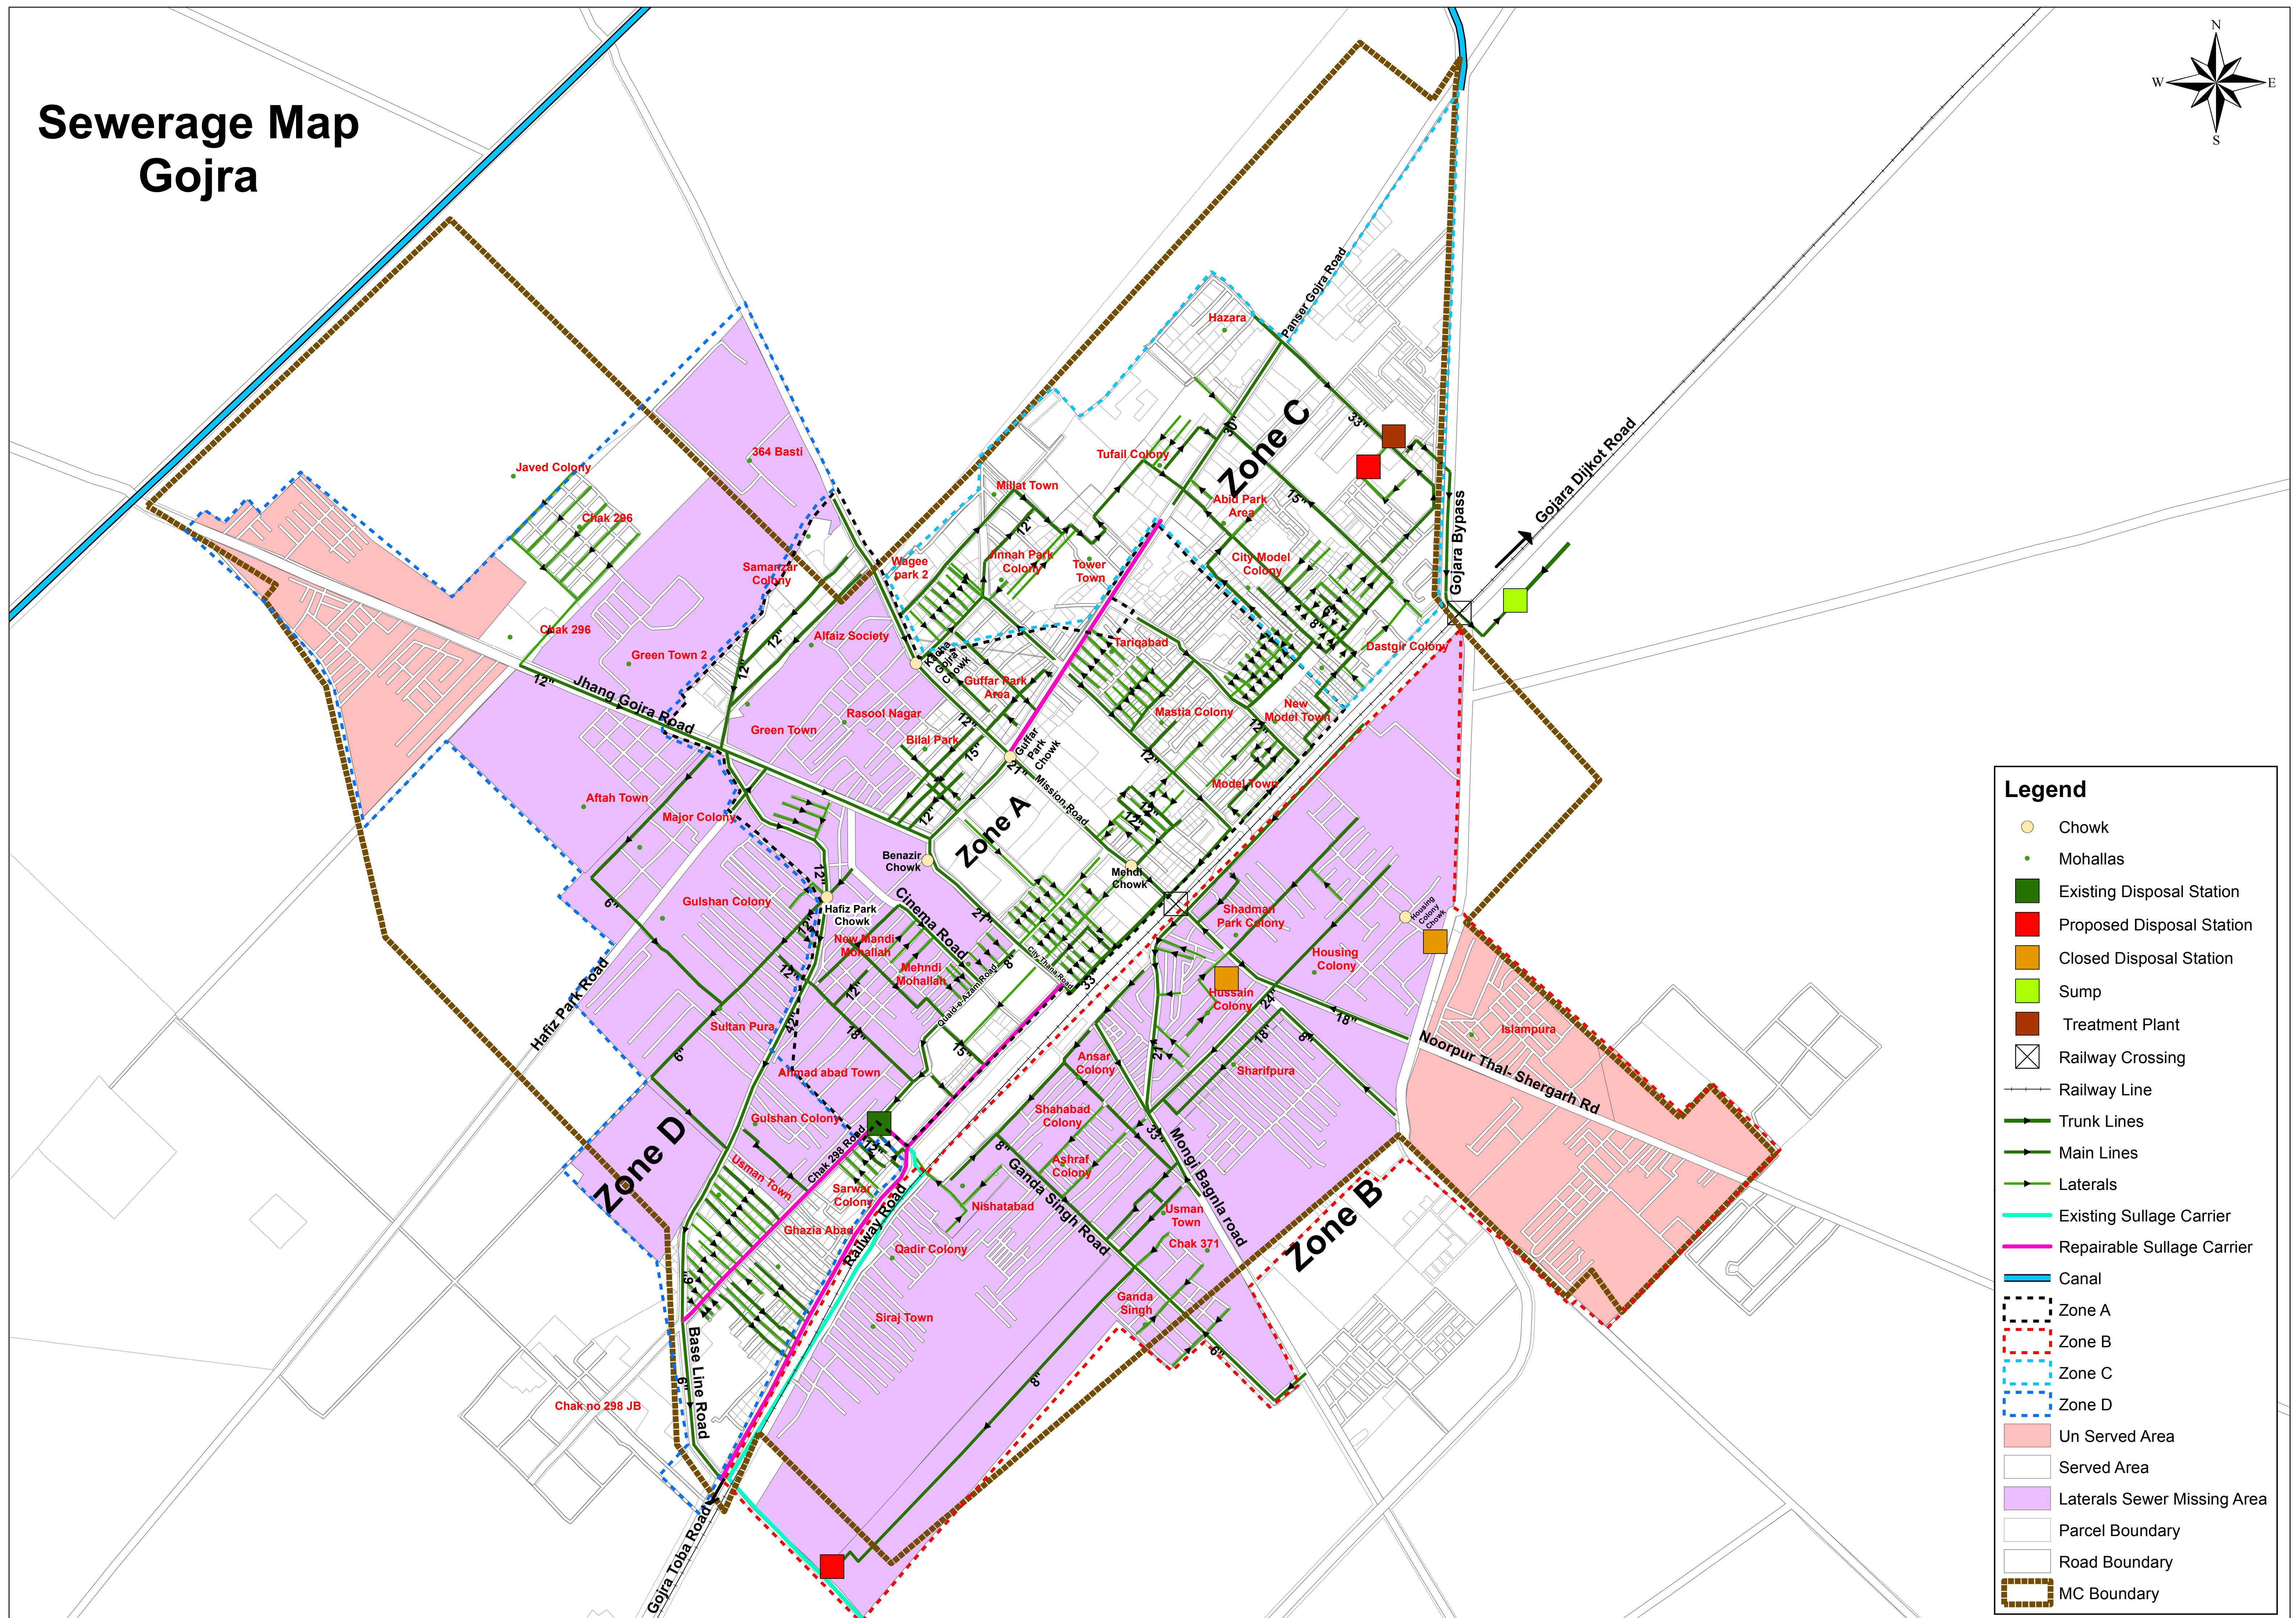


Sewerage Map Gojra

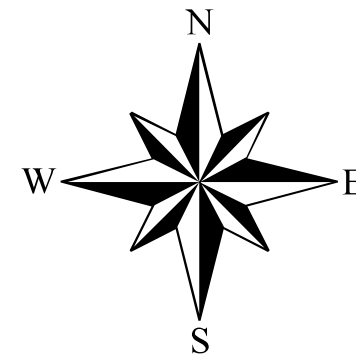

Legend

Chowk

Mohallas

Existing Disposal Station

Proposed Disposal Station

Closed Disposal Station

Sump

Treatment Plant

Railway Crossing

Railway Line

Trunk Lines

Main Lines

Laterals

Existing Sullage Carrier

Repairable Sullage Carrier

Canal

Zone A

Zone B

Zone C

Zone D

Un Served Area

Served Area

Laterals Sewer Missing Area

Parcel Boundary

Road Boundary

MC Boundary