


WATER SUPPLY MAP MIANWALI

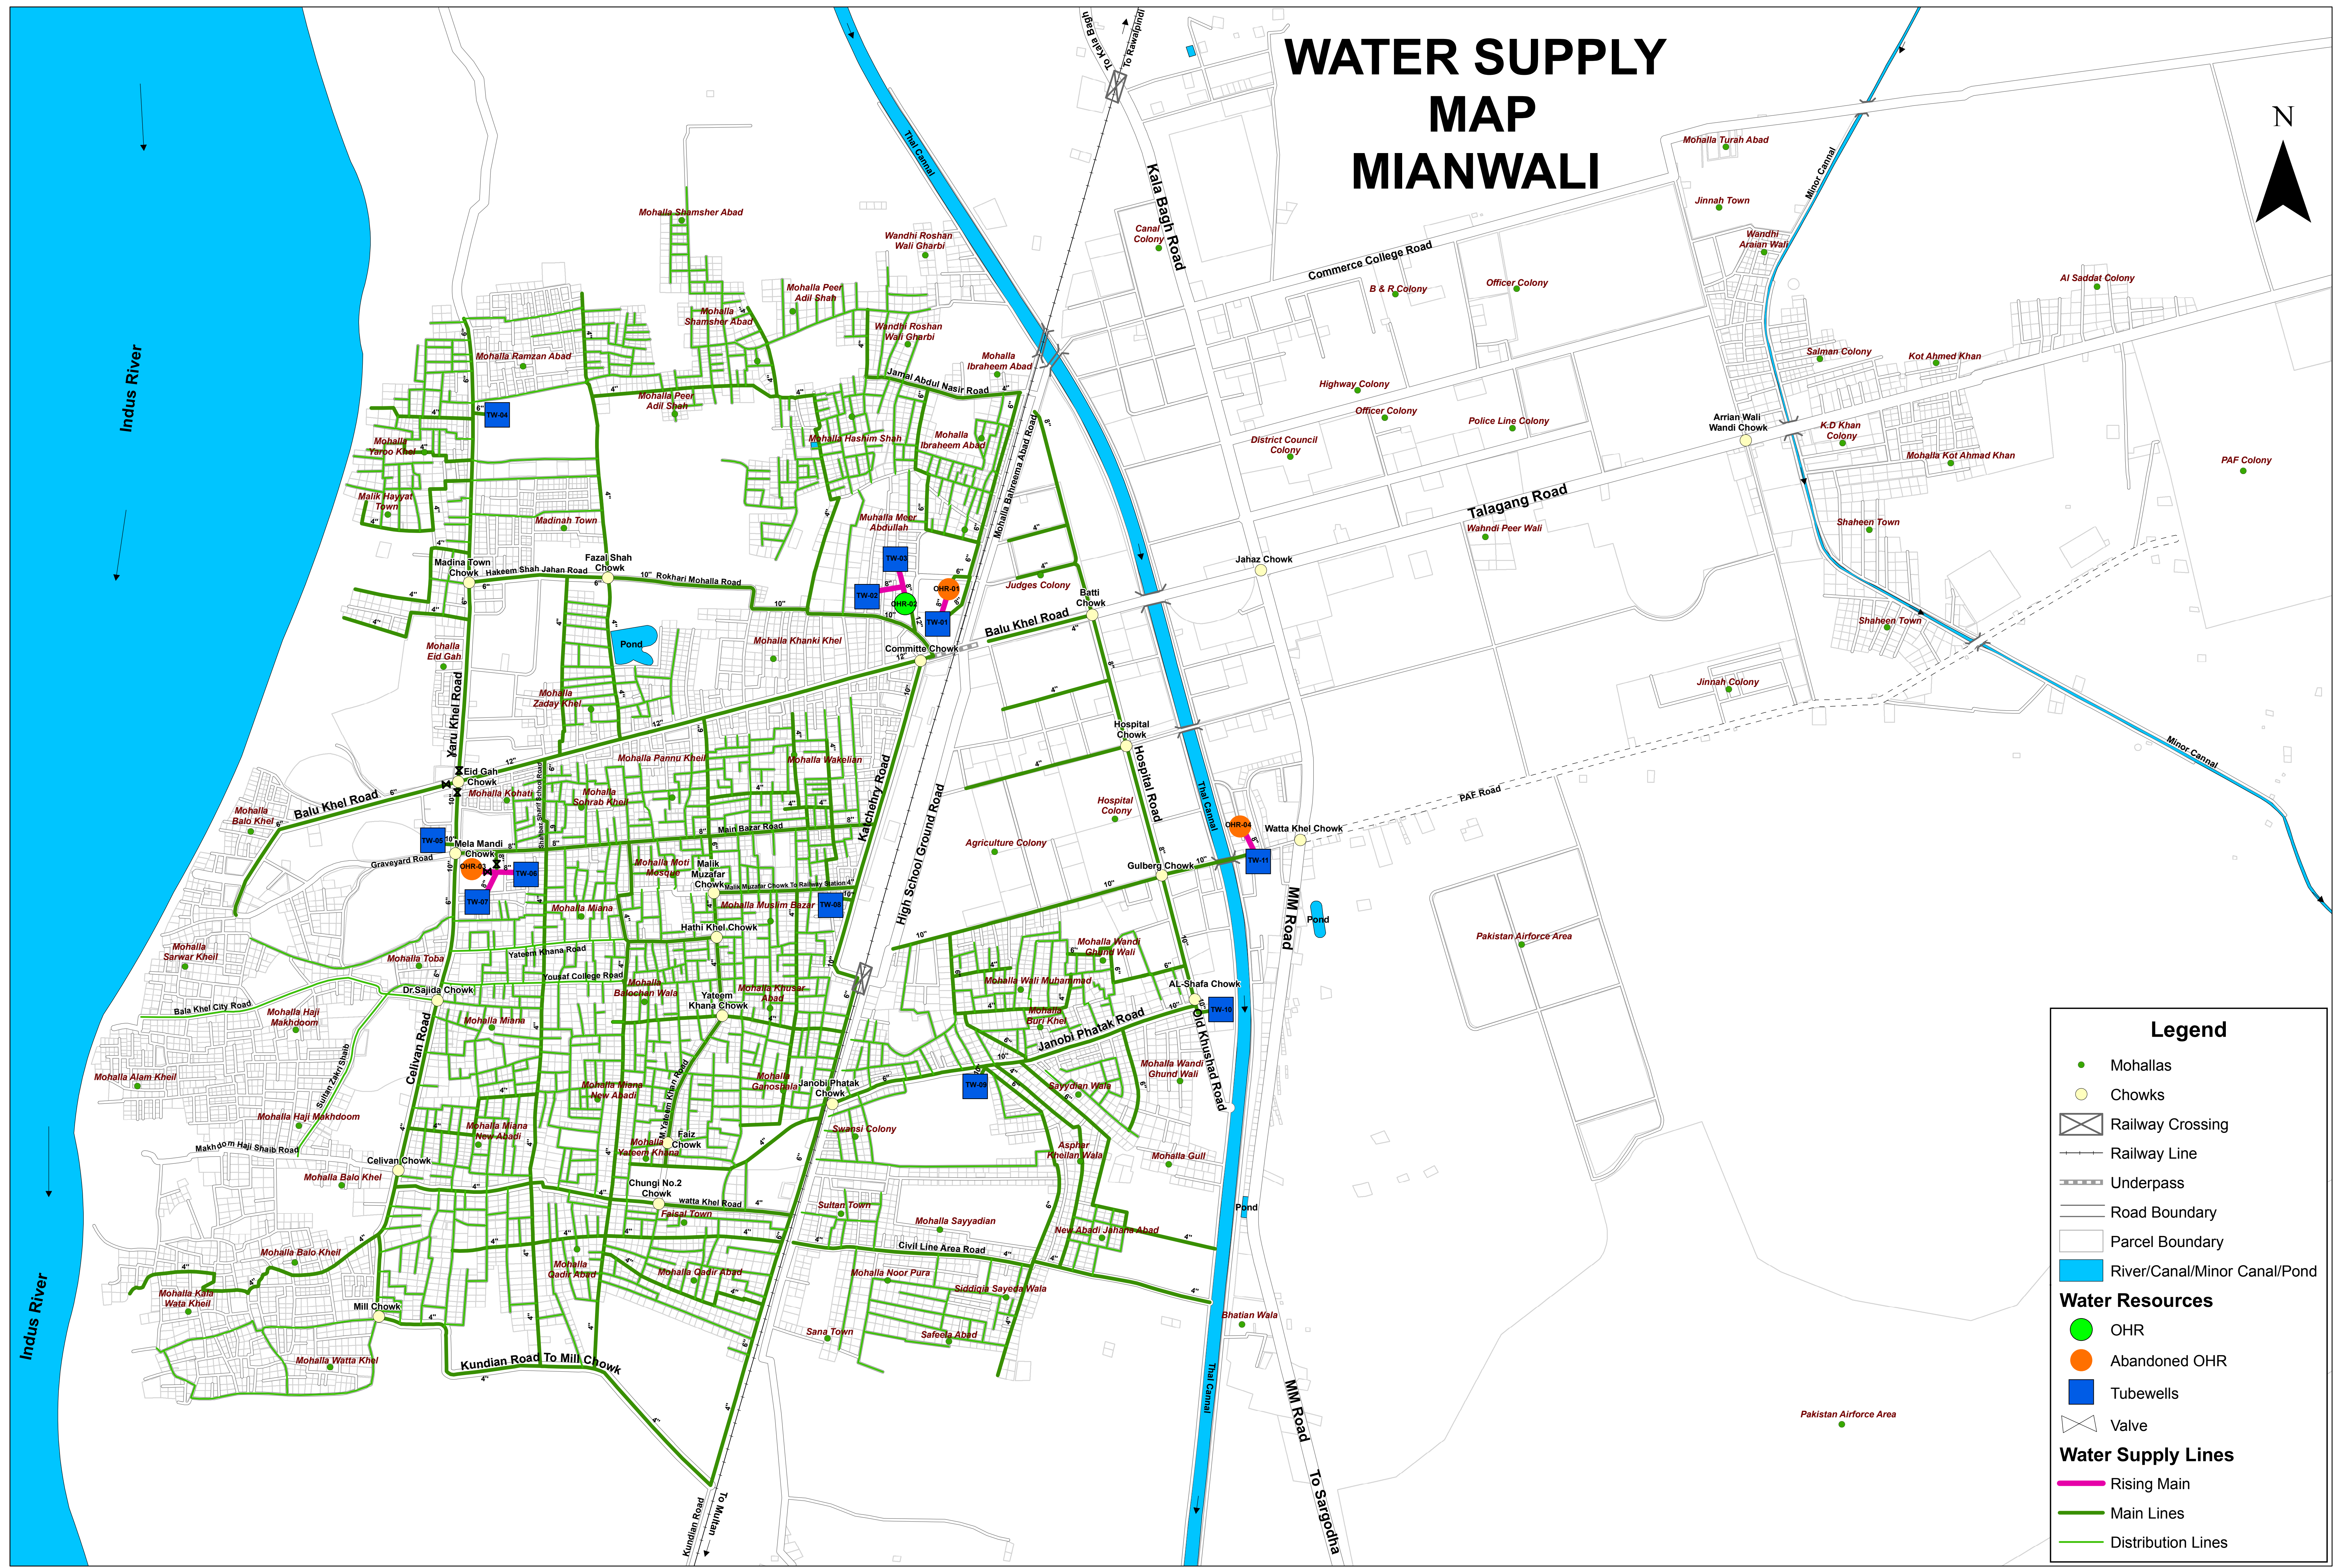

Legend

- Mohallas
 - Chowks
 - Railway Crossing
 - Railway Line
 - Underpass
 - Road Boundary
 - Parcel Boundary
 - River/Canal/Minor Canal/Pond
- ### Water Resources
- OHR
 - Abandoned OHR
 - Tubewells
 - Valve
- ### Water Supply Lines
- Rising Main
 - Main Lines
 - Distribution Lines

Client:
**PUNJAB MUNICIPAL DEVELOPEMENT
FUND COMPANY**



Project:
PUNJAB MUNICIPAL SERVICES IMPROVEMENT PROJECT



Map Code
2102031111
Map Version
1.0

Disclaimer:
SOURCES OF INFORMATION PRESENTED IN THIS MAP IS BASED ON DATA
PROVIDED BY TMA, PHED & OTHER SOURCES.

Scale:
1:7,500
0 50 100 200 300 400
Meters

Date
November 2011

Consultants:
EPMC - SAGE (JV)
10 Allauddin Road Saint John Park, Lahore Cantt.
Contact: 3666 6353, 3575 1607, 0333-5144034